


CREEKSIDE MEMORIAL PARK

TASSAJARA VALLEY, CONTRA COSTA COUNTY, CALIFORNIA


WATER TANK PLAN & SECTION / ELEVATION

JANUARY 18, 2013
AUGMENTED JULY 18, 2014

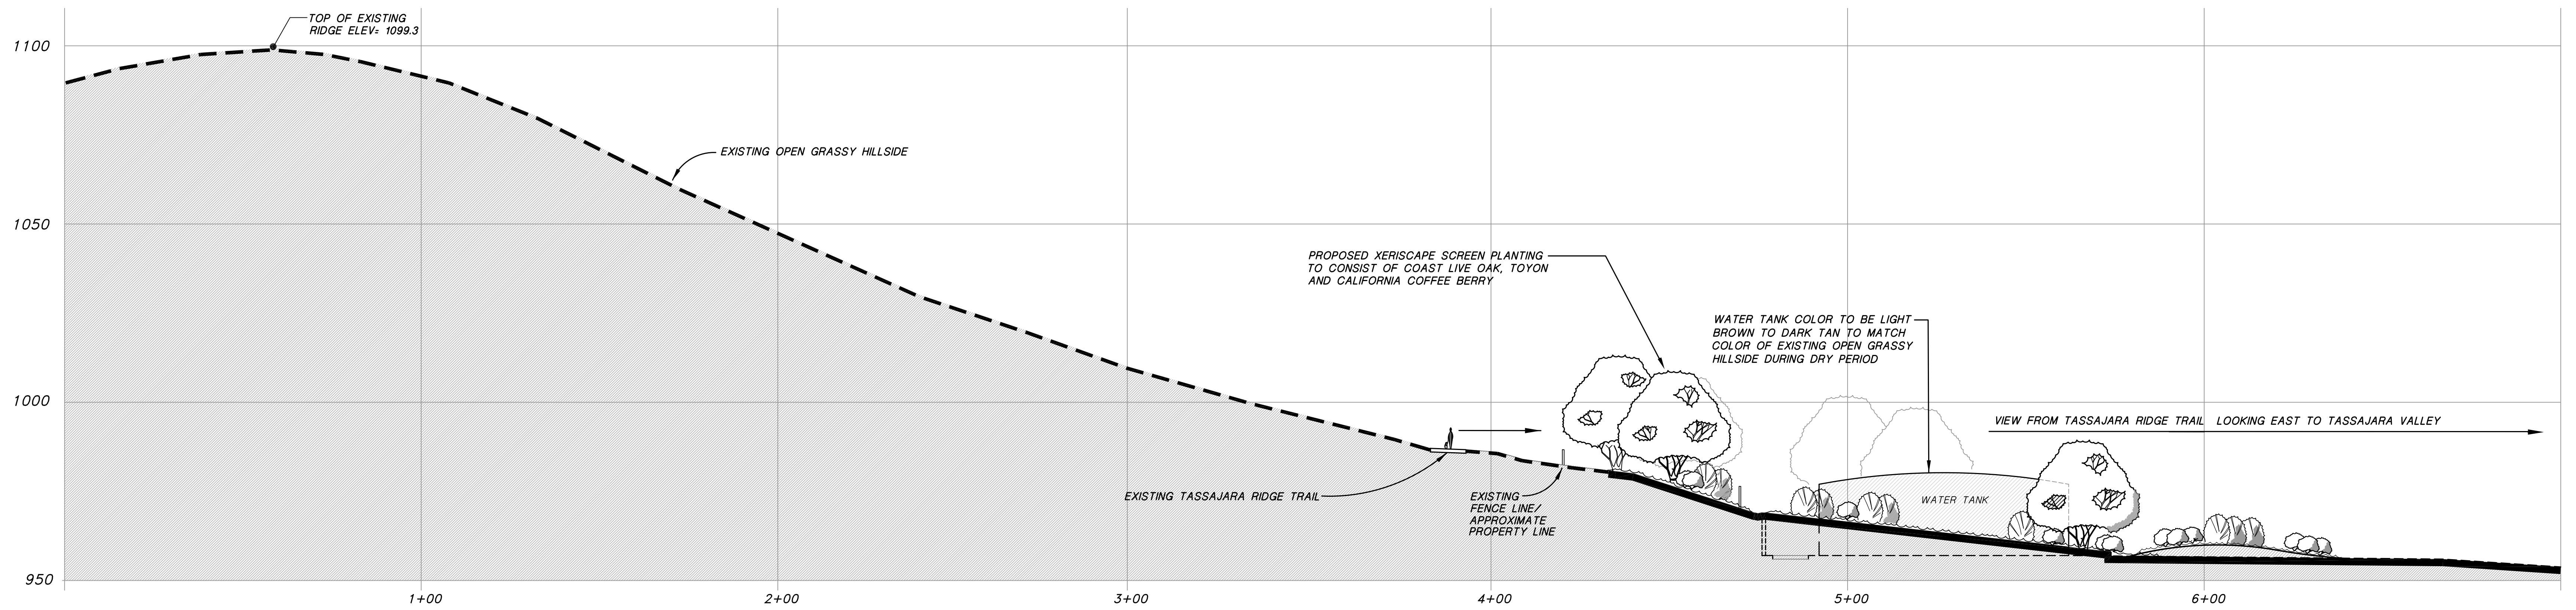



CROSS SECTION A - A (SECTION LOOKING NORTH EAST TO TASSAJARA VALLEY)

H & V SCALE: 1"=20'

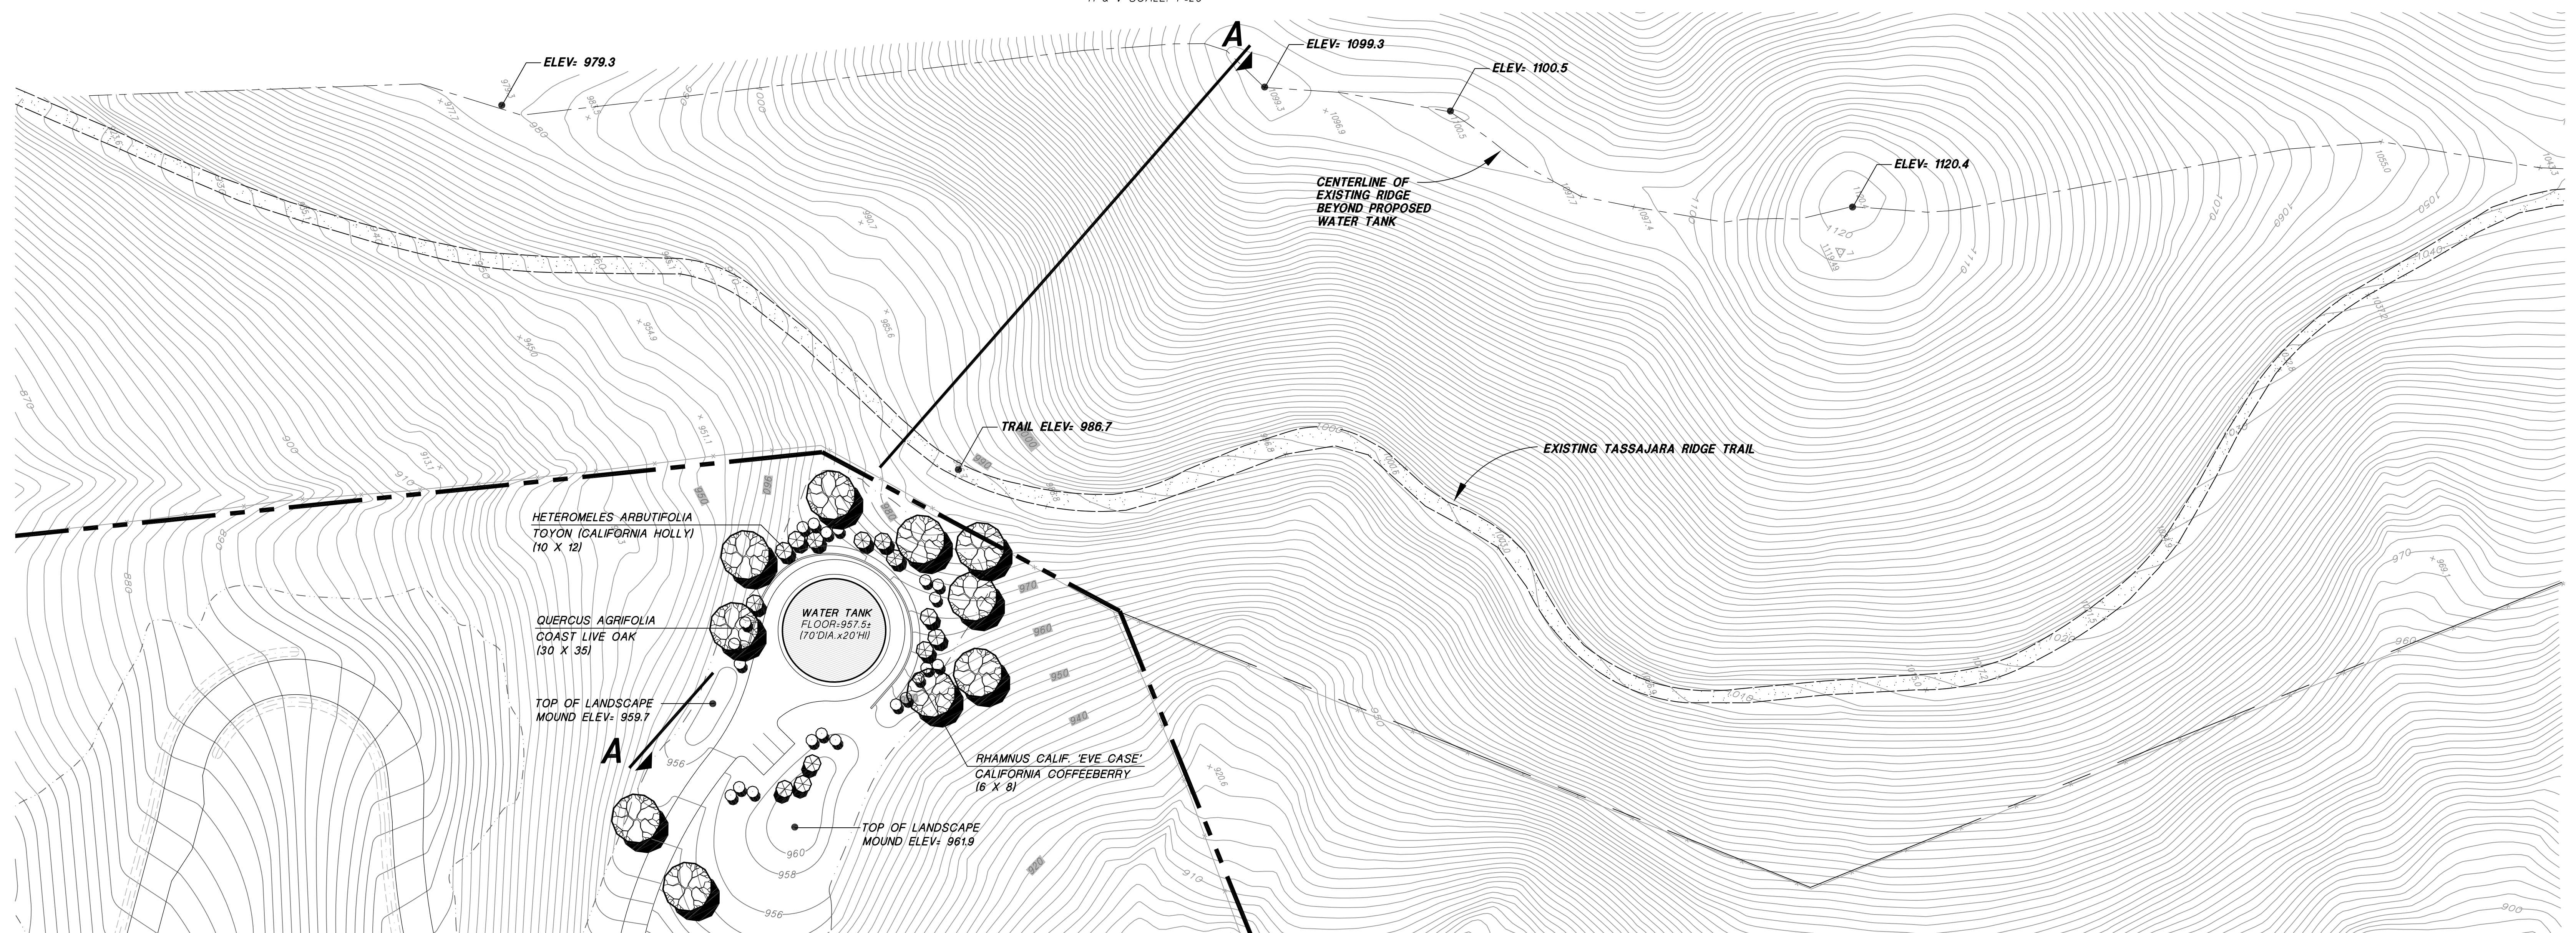

PLAN VIEW

SCALE: 1" = 50'

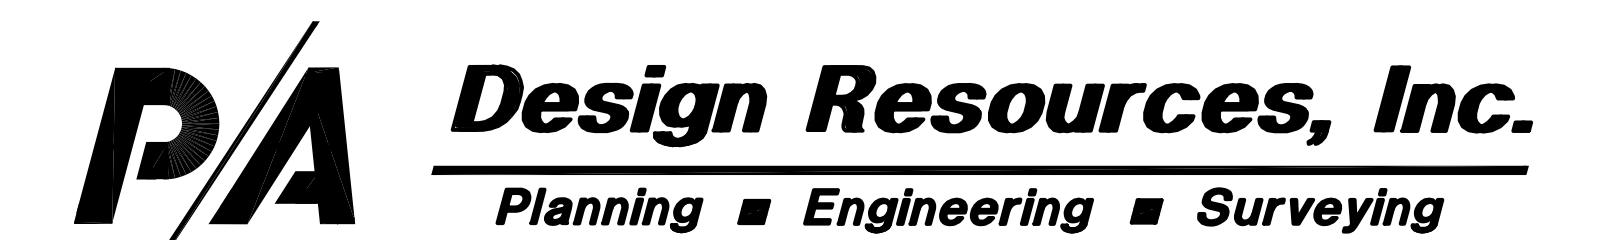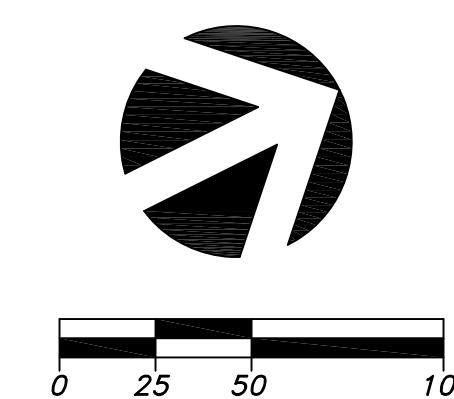

3021 Citrus Circle, Suite 150
Walnut Creek, California 94598-2635 TEL (925) 210-9300