


# CREEKSIDE MEMORIAL PARK

TASSAJARA VALLEY, CONTRA COSTA COUNTY, CALIFORNIA


## PLAN & SECTION / ELEVATION

July 18, 2014

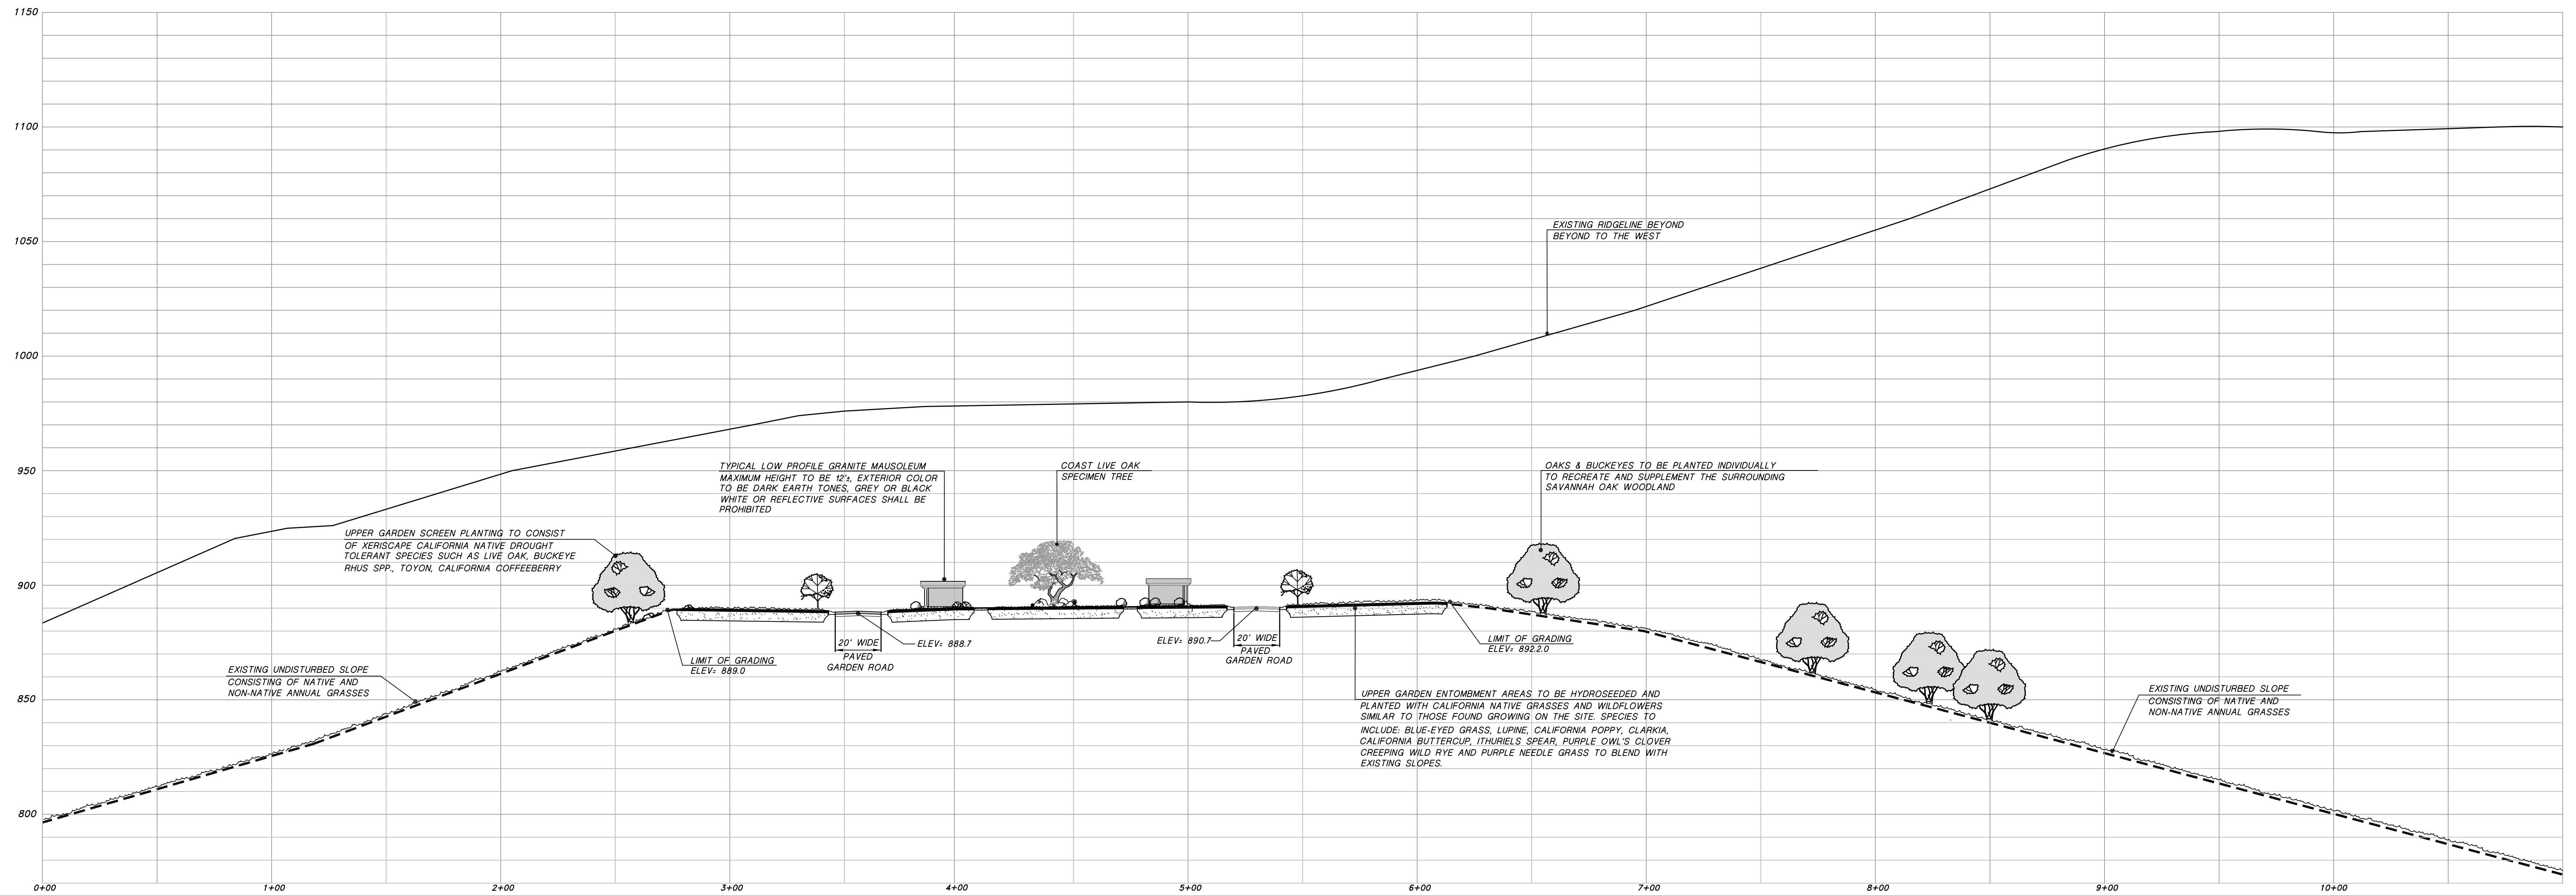


**CROSS SECTION D - D (SECTION LOOKING WEST)**

H & V SCALE: 1"=30'

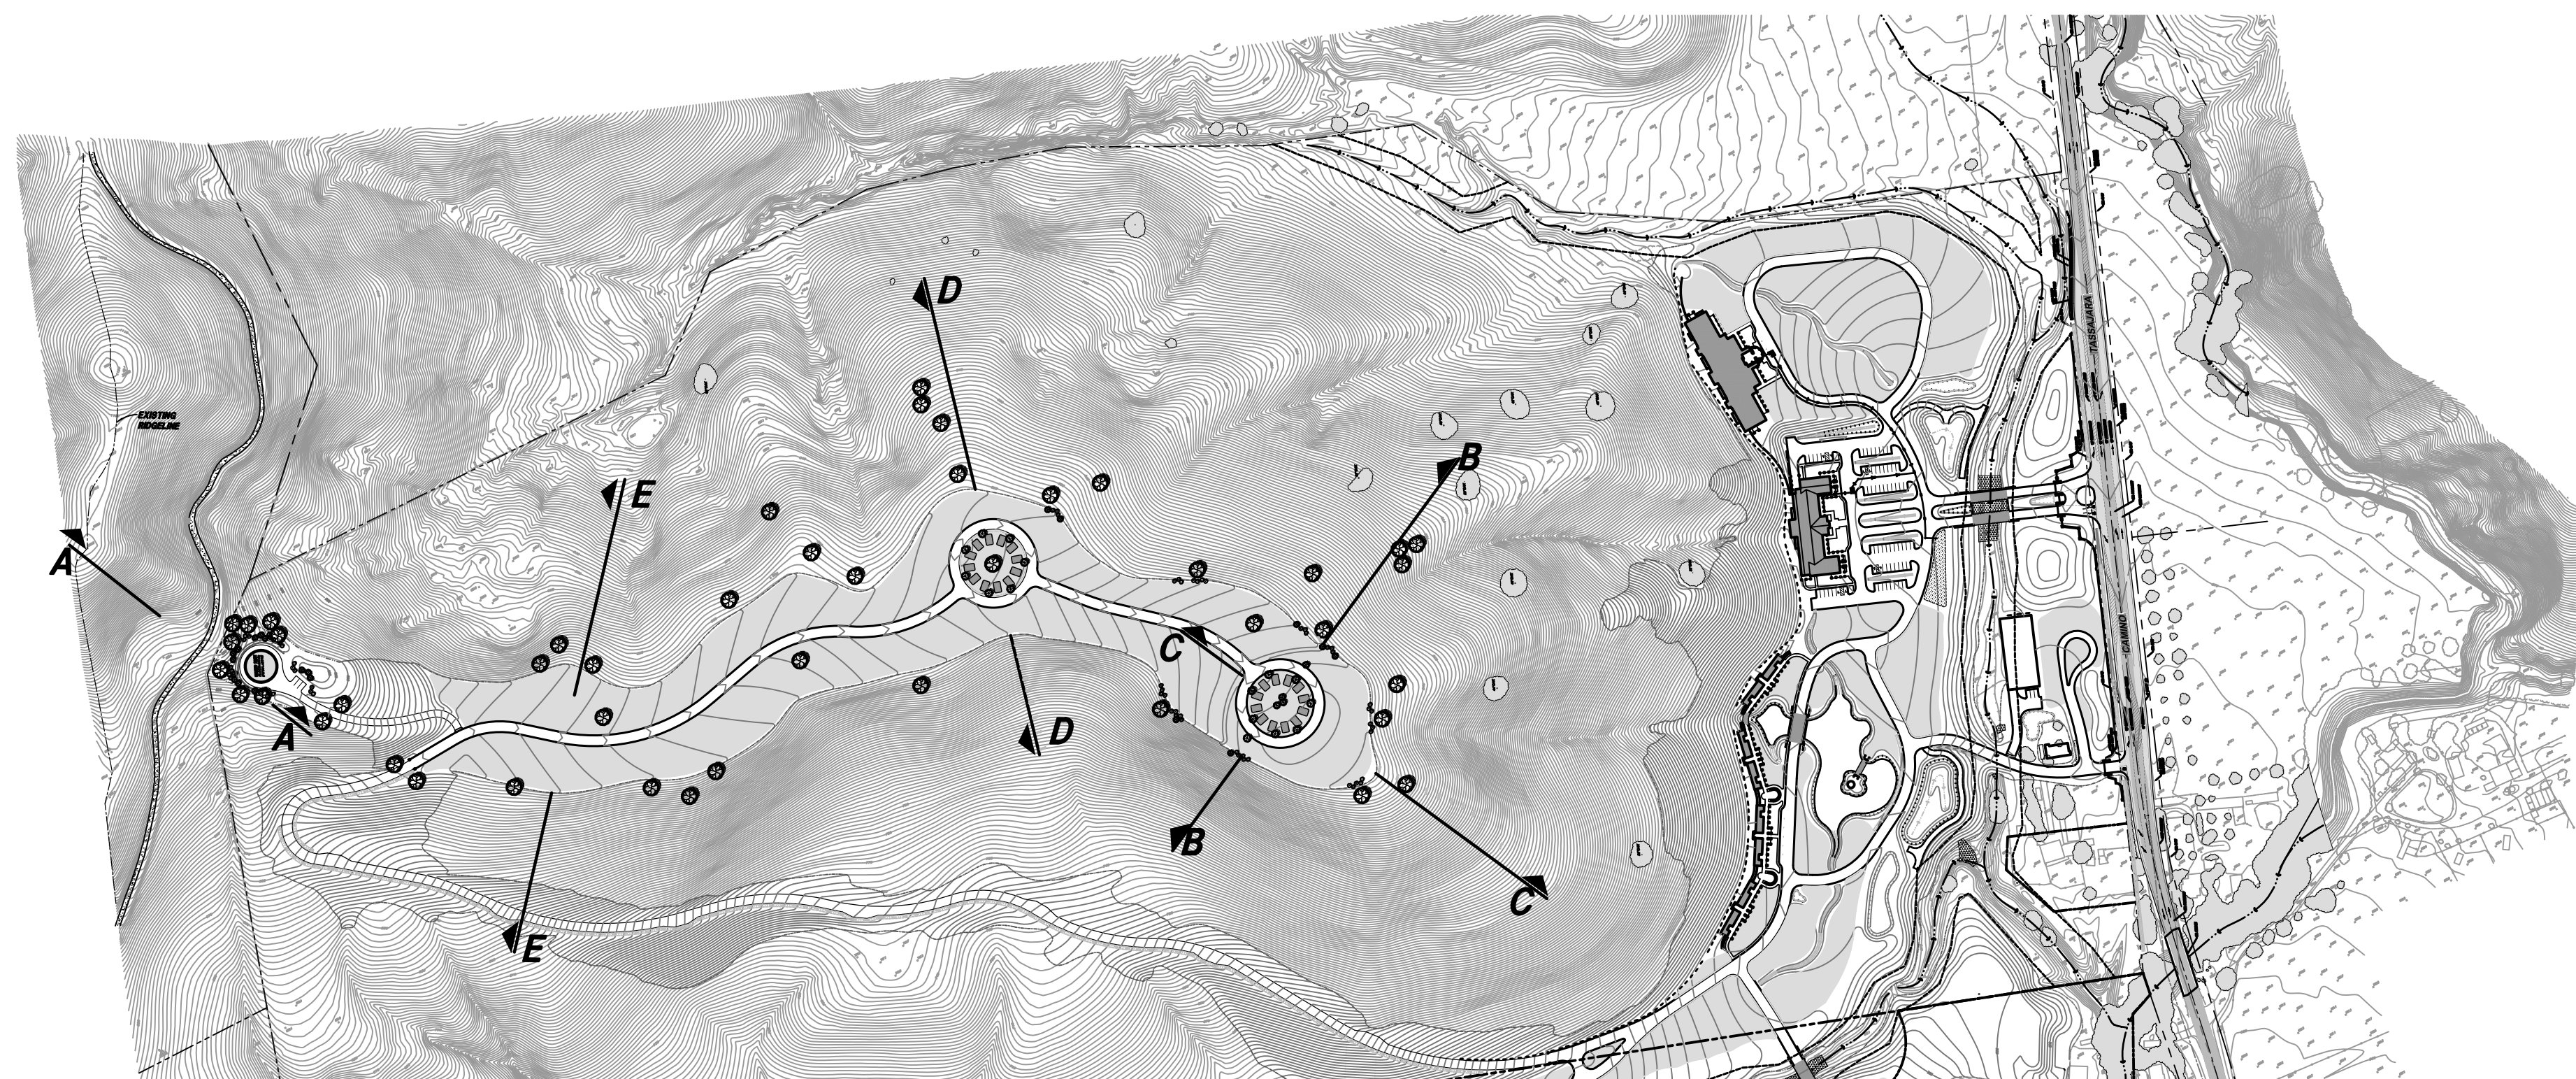

**PLAN VIEW & KEY TO SECTIONS**

SCALE: 1" = 300'

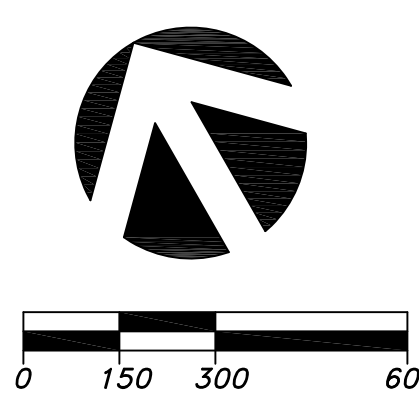

**PA Design Resources, Inc.**  
Planning ■ Engineering ■ Surveying

3021 Citrus Circle, Suite 150  
Walnut Creek, California 94598-2635

TEL (925) 210-9300

3

OF 4