


CREEKSIDE MEMORIAL PARK

TASSAJARA VALLEY, CONTRA COSTA COUNTY, CALIFORNIA


PLAN & SECTION / ELEVATION

July 18, 2014

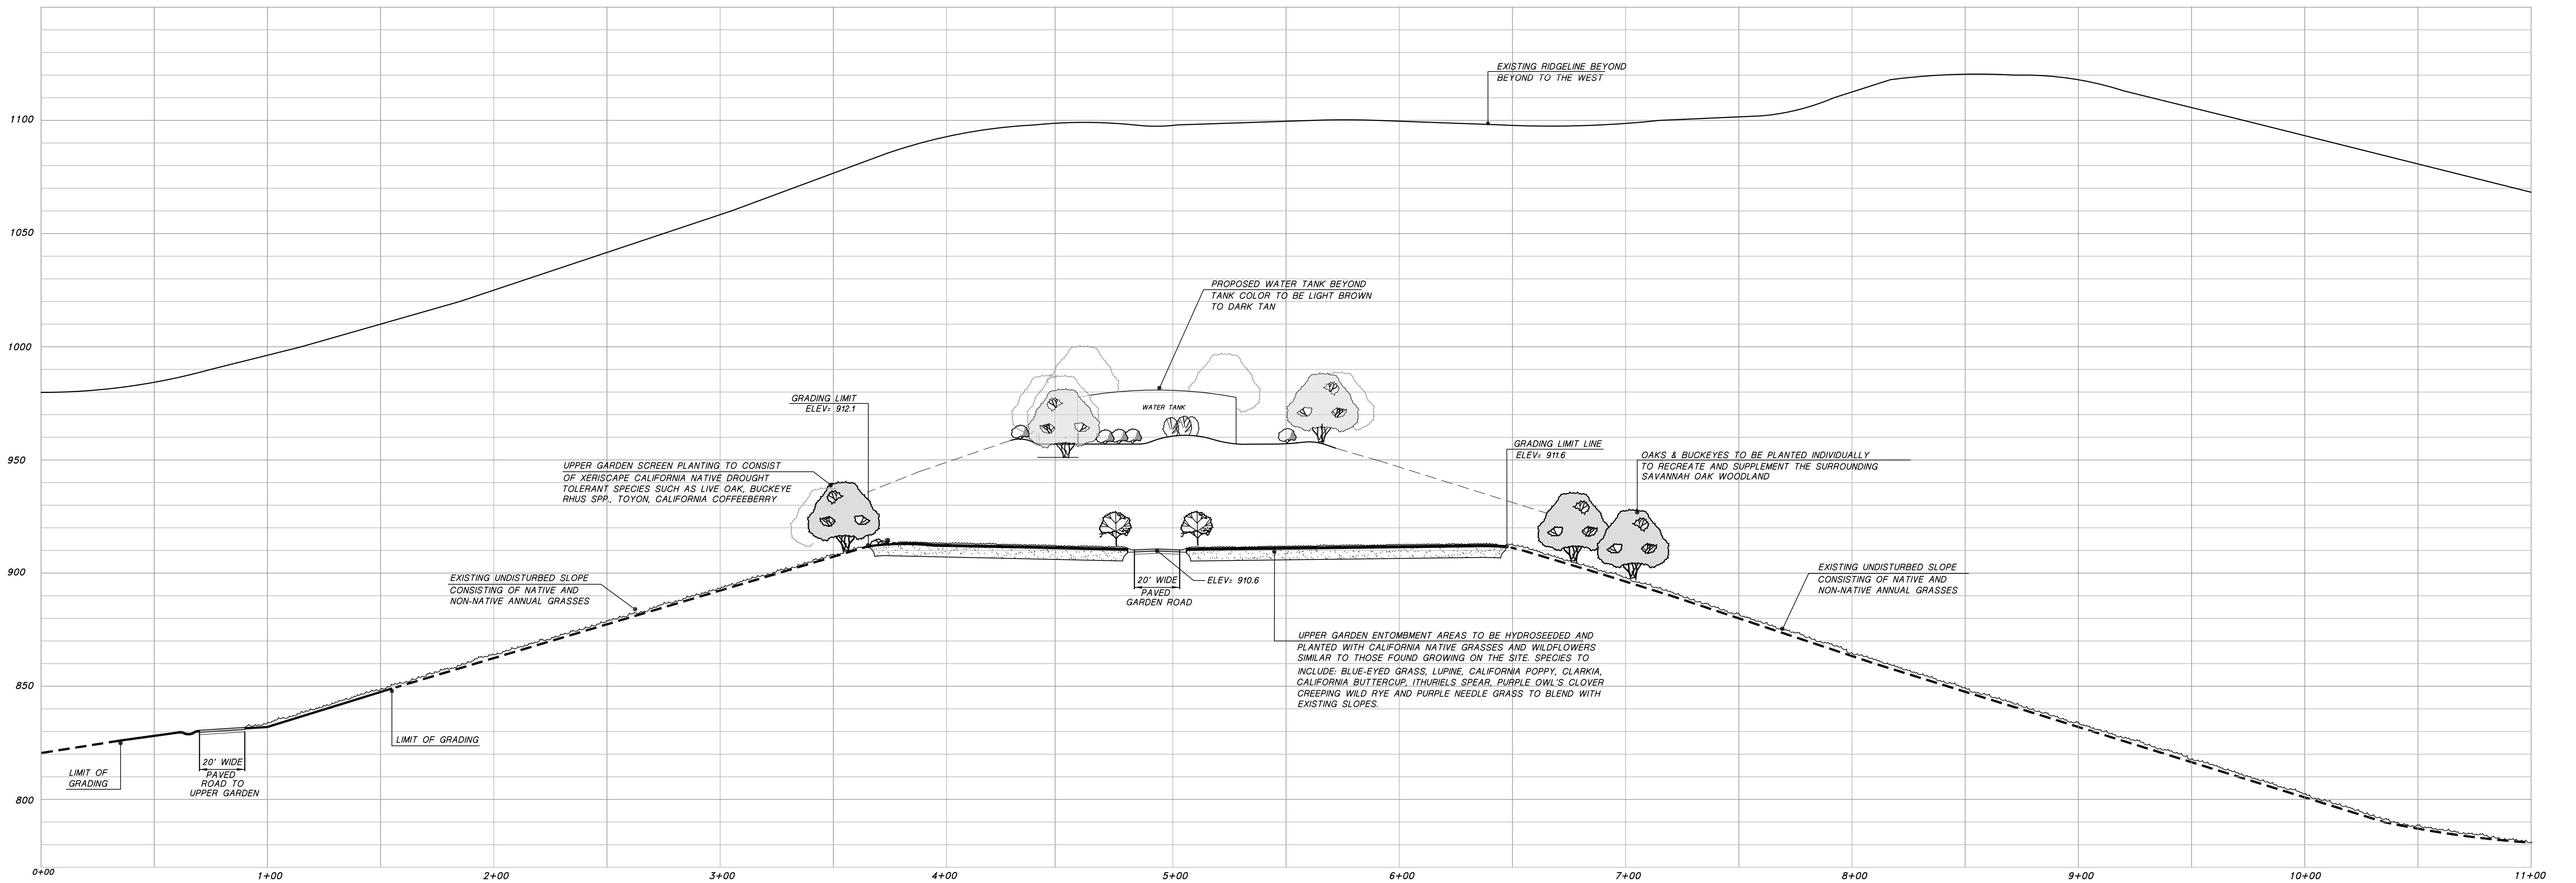


CROSS SECTION E - E (SECTION LOOKING WEST)

H & V SCALE: 1"=30'

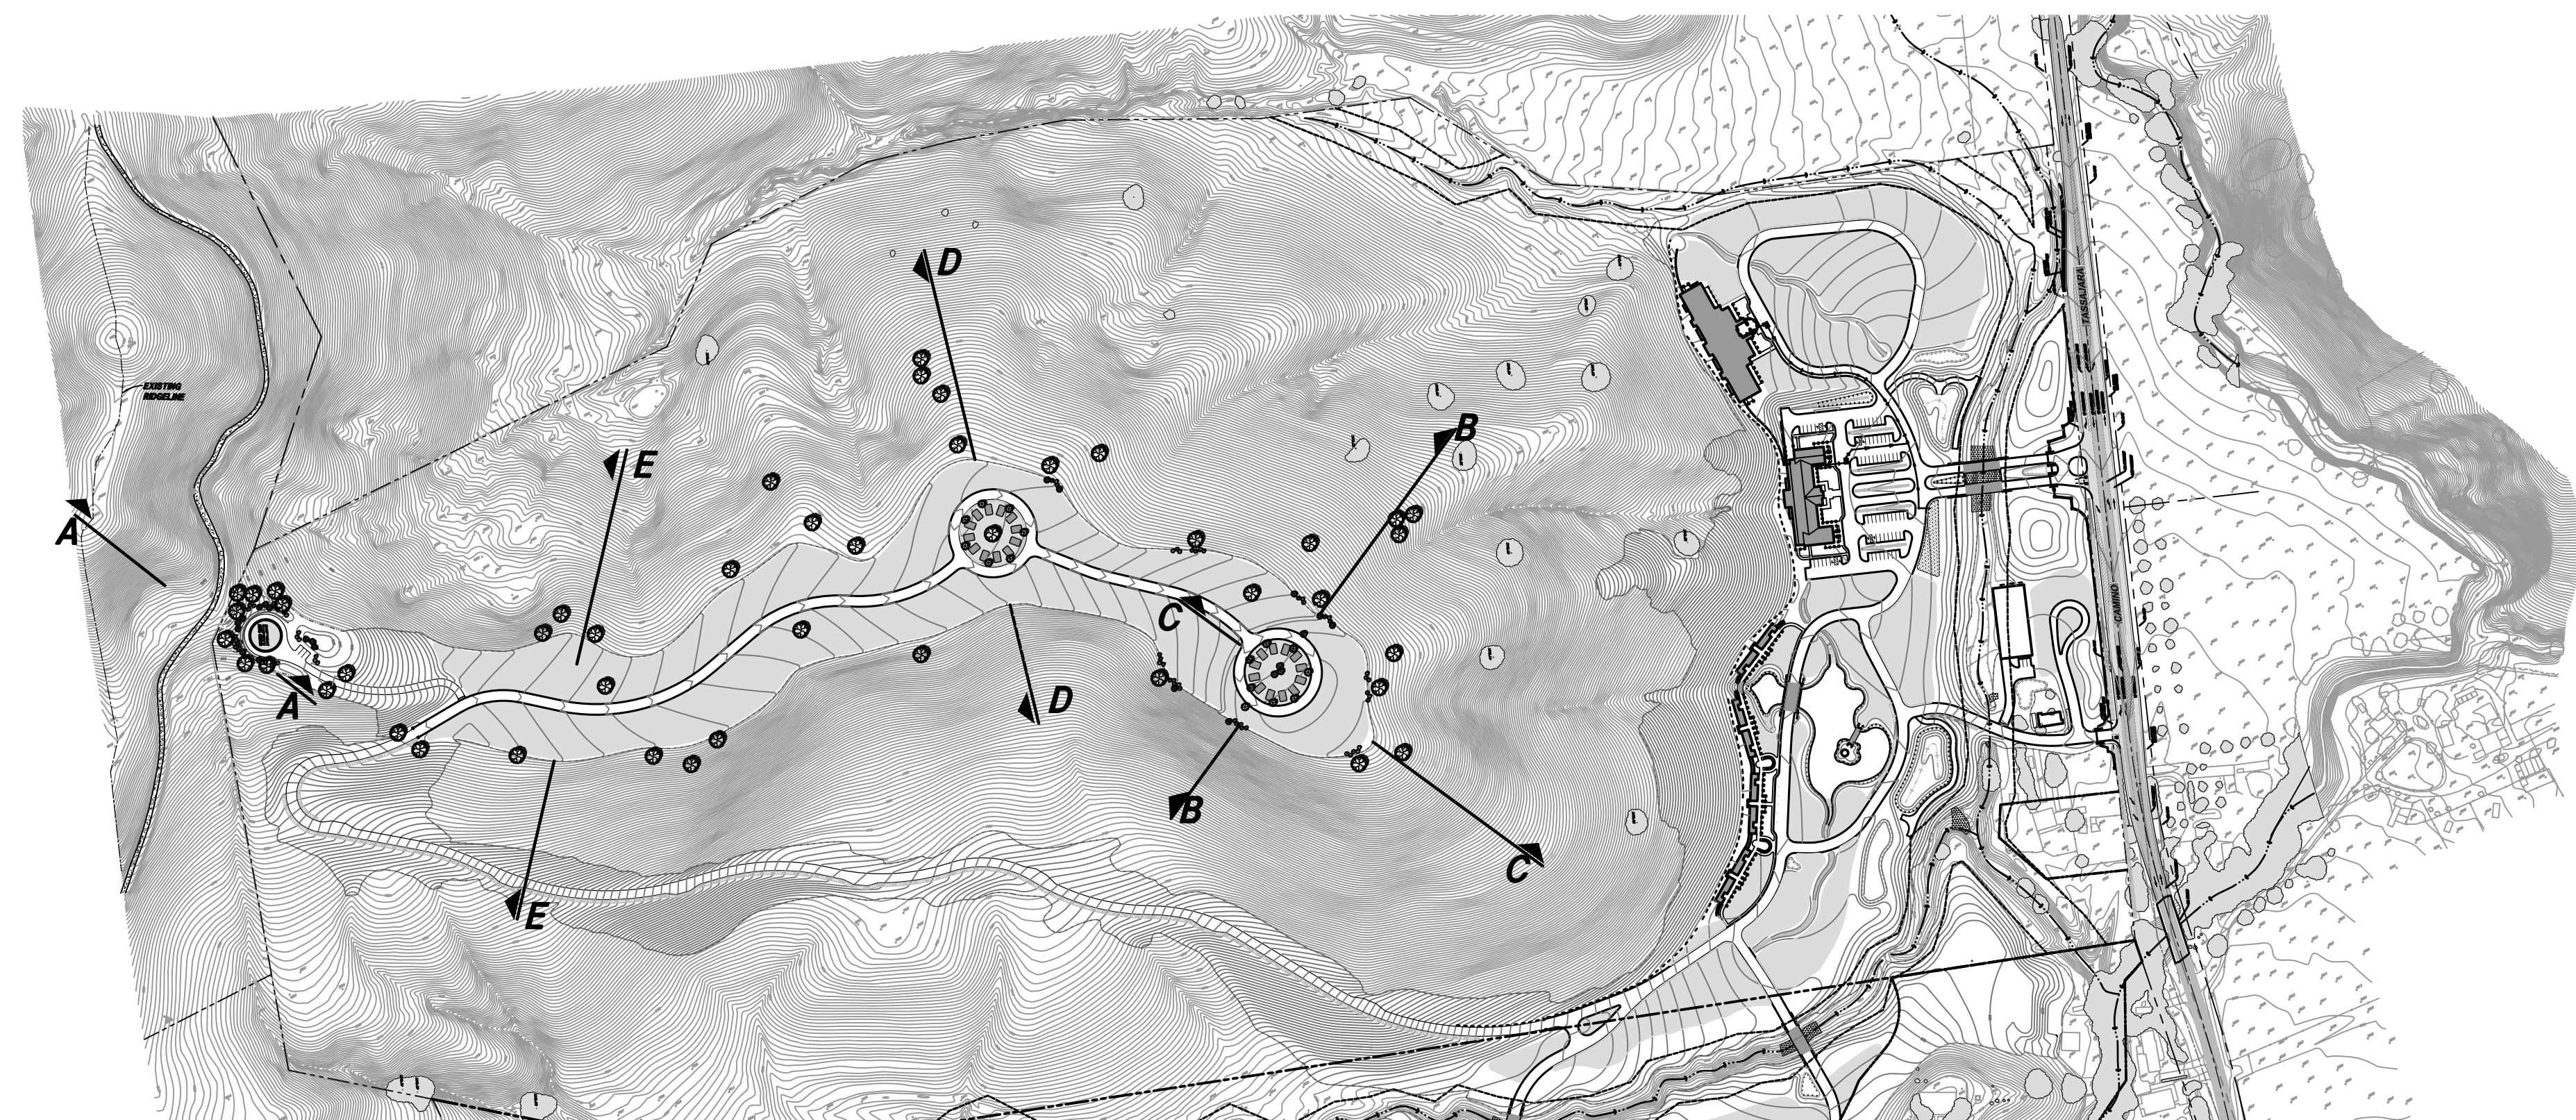

PLAN VIEW & KEY TO SECTIONS

SCALE: 1" = 300'

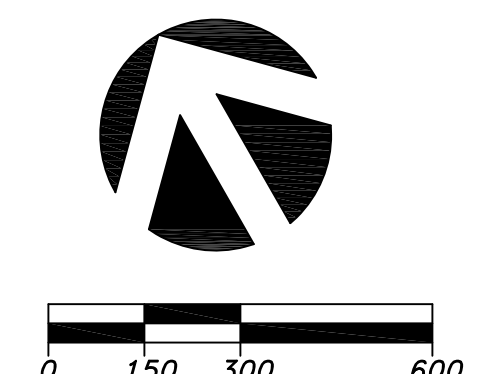

PA Design Resources, Inc.
Planning ■ Engineering ■ Surveying

3021 Citrus Circle, Suite 150
Walnut Creek, California 94598-2635

TEL (925) 210-9300

4

OF 4